

17/10/10
17/10/10



JSS MAHAVIDYAPEETHA
Jagadguru Dr. Sri Shivarathri Rajendra Circle
Mysore - 570 004

No. END/TEC-IV/1769/10-11

Date : 14.10.2010
15



To

The Resident Engineer
Div.No.1, JSS MVP
Mysore

Sub : Estimate for providing rain water harvesting system for JSS Arts
Commerce and Science college, Ooty Road, Mysore
Ref : 1. Letter No. END/RE-1/10-11/339 dt. 19.8.10
2. The Estimate amounting to ₹ 15.00 lakhs has been
approved by the ES vide para No. 243 of office note
dt. 7.10.2010

Orders thereon

Estimate for the above work has been approved by the Management as per the
details noted above.

Technical sanction is hereby accorded for the Estimate amounting to
₹ 15.00 lakhs (Rupees Fifteen lakhs only) vide this office Sl. No. 82 dt. 09.10.2010.

Copy of sanctioned Estimate is herein enclosed for reference. You are requested
to take further necessary action in the matter.

Encl: As above

Sd/-
Director
Engineering Division

Copy to:

1. The Director, Finance Division, JSS MVP, Mysore
2. The Director, CED, JSS MVP, Mysore
3. The Principal, JSS Arts Commerce and Science college, Ooty Road, Mysore
4. The A.O(W) of this office, Mysore with an intimation that expenditure for the
subject work would be met out of JSS MVP Account.
5. The RE(Elecl), JSS MVP, Mysore. He is requested to submit electrical estimate
for the above work early.

To Chandru
14/10/10

Director
Engineering Division
14/10/10

SYMBOL AND LEGEND:

BD	BRANCH DRAIN
L	LENGTH

NOTE:

1. FIGURED DIMENSIONS ARE TO BE FOLLOWED ONLY.
2. ALL LEVELS AND LENGTHS ARE IN MILLIMETRE ONLY.
3. LENGTH OF DRAIN SHOWN IN THIS DRAWING IS INDICATIVE ONLY.
4. ACTUAL LENGTH OF DRAIN SHALL BE AS PER SITE CONDITION.
5. SLOPE OF THE DRAIN SHALL BE MAINTAINED AS SHOWN IN TABLE OF DRAINS WHILE CONSTRUCTION.
6. DRAIN SHALL FOLLOW SMOOTH BENDURES AS PER THE ROAD BENDURE AT JUNCTION / TURNING POINT.

- Harvesting pit - 3 with drain
- Harvesting pit - 2 with drain
- Harvesting pit - 3 with drain
- Rain water collecting tank
- 0.1:1 at level of 1500mm G.P. and used in Bio Tech Lab
- 1. H.P. Submerged motor + rainwater to 0.1:1
- Harvesting pit with drain
- Harvesting pit with drain

PROJECT: PROPOSED THIRD FLOOR EXTENSION OF ARTS, SCIENCE & COMMERCE AT Ooty

CLIENT: J.S. MAHA VIDYA PERTHA ROAD MADURAI

ARCHITECTS & CONSULTANTS: SRIKAR AND ASSOCIATES (P) LTD.

DATE: 17 MAY 2010

SCALE: N.T.S.

DRAWN BY: TM

CHECKED BY: AV

APPROVED BY: TM




BRANCH OFFICE: H.No. 20, 60/A, 2, Rajapalayam Road, Rajapalayam, Tamil Nadu - 626 001

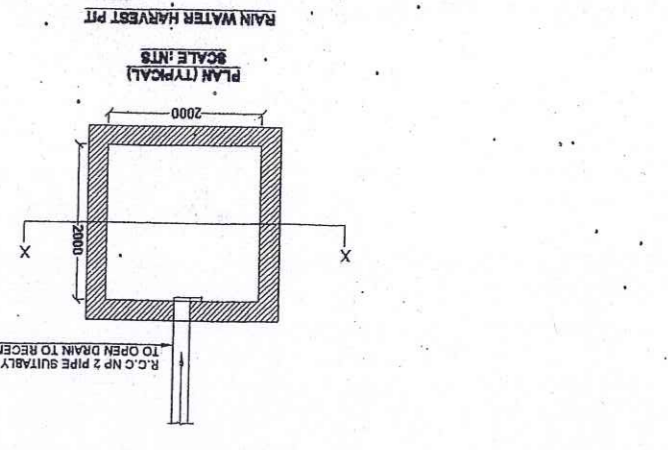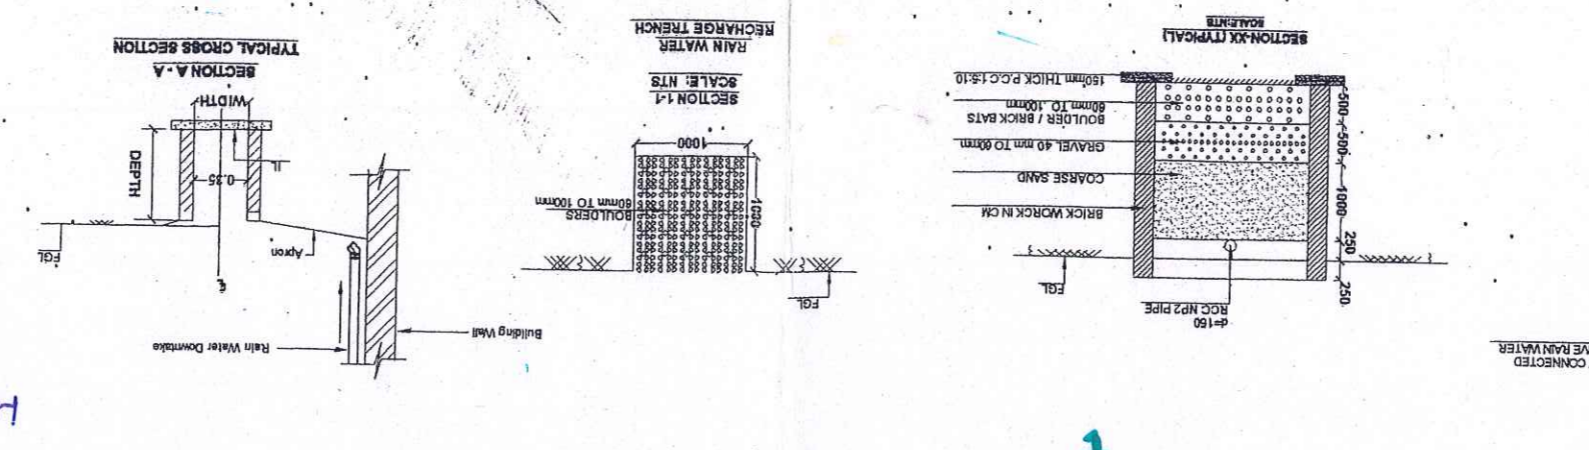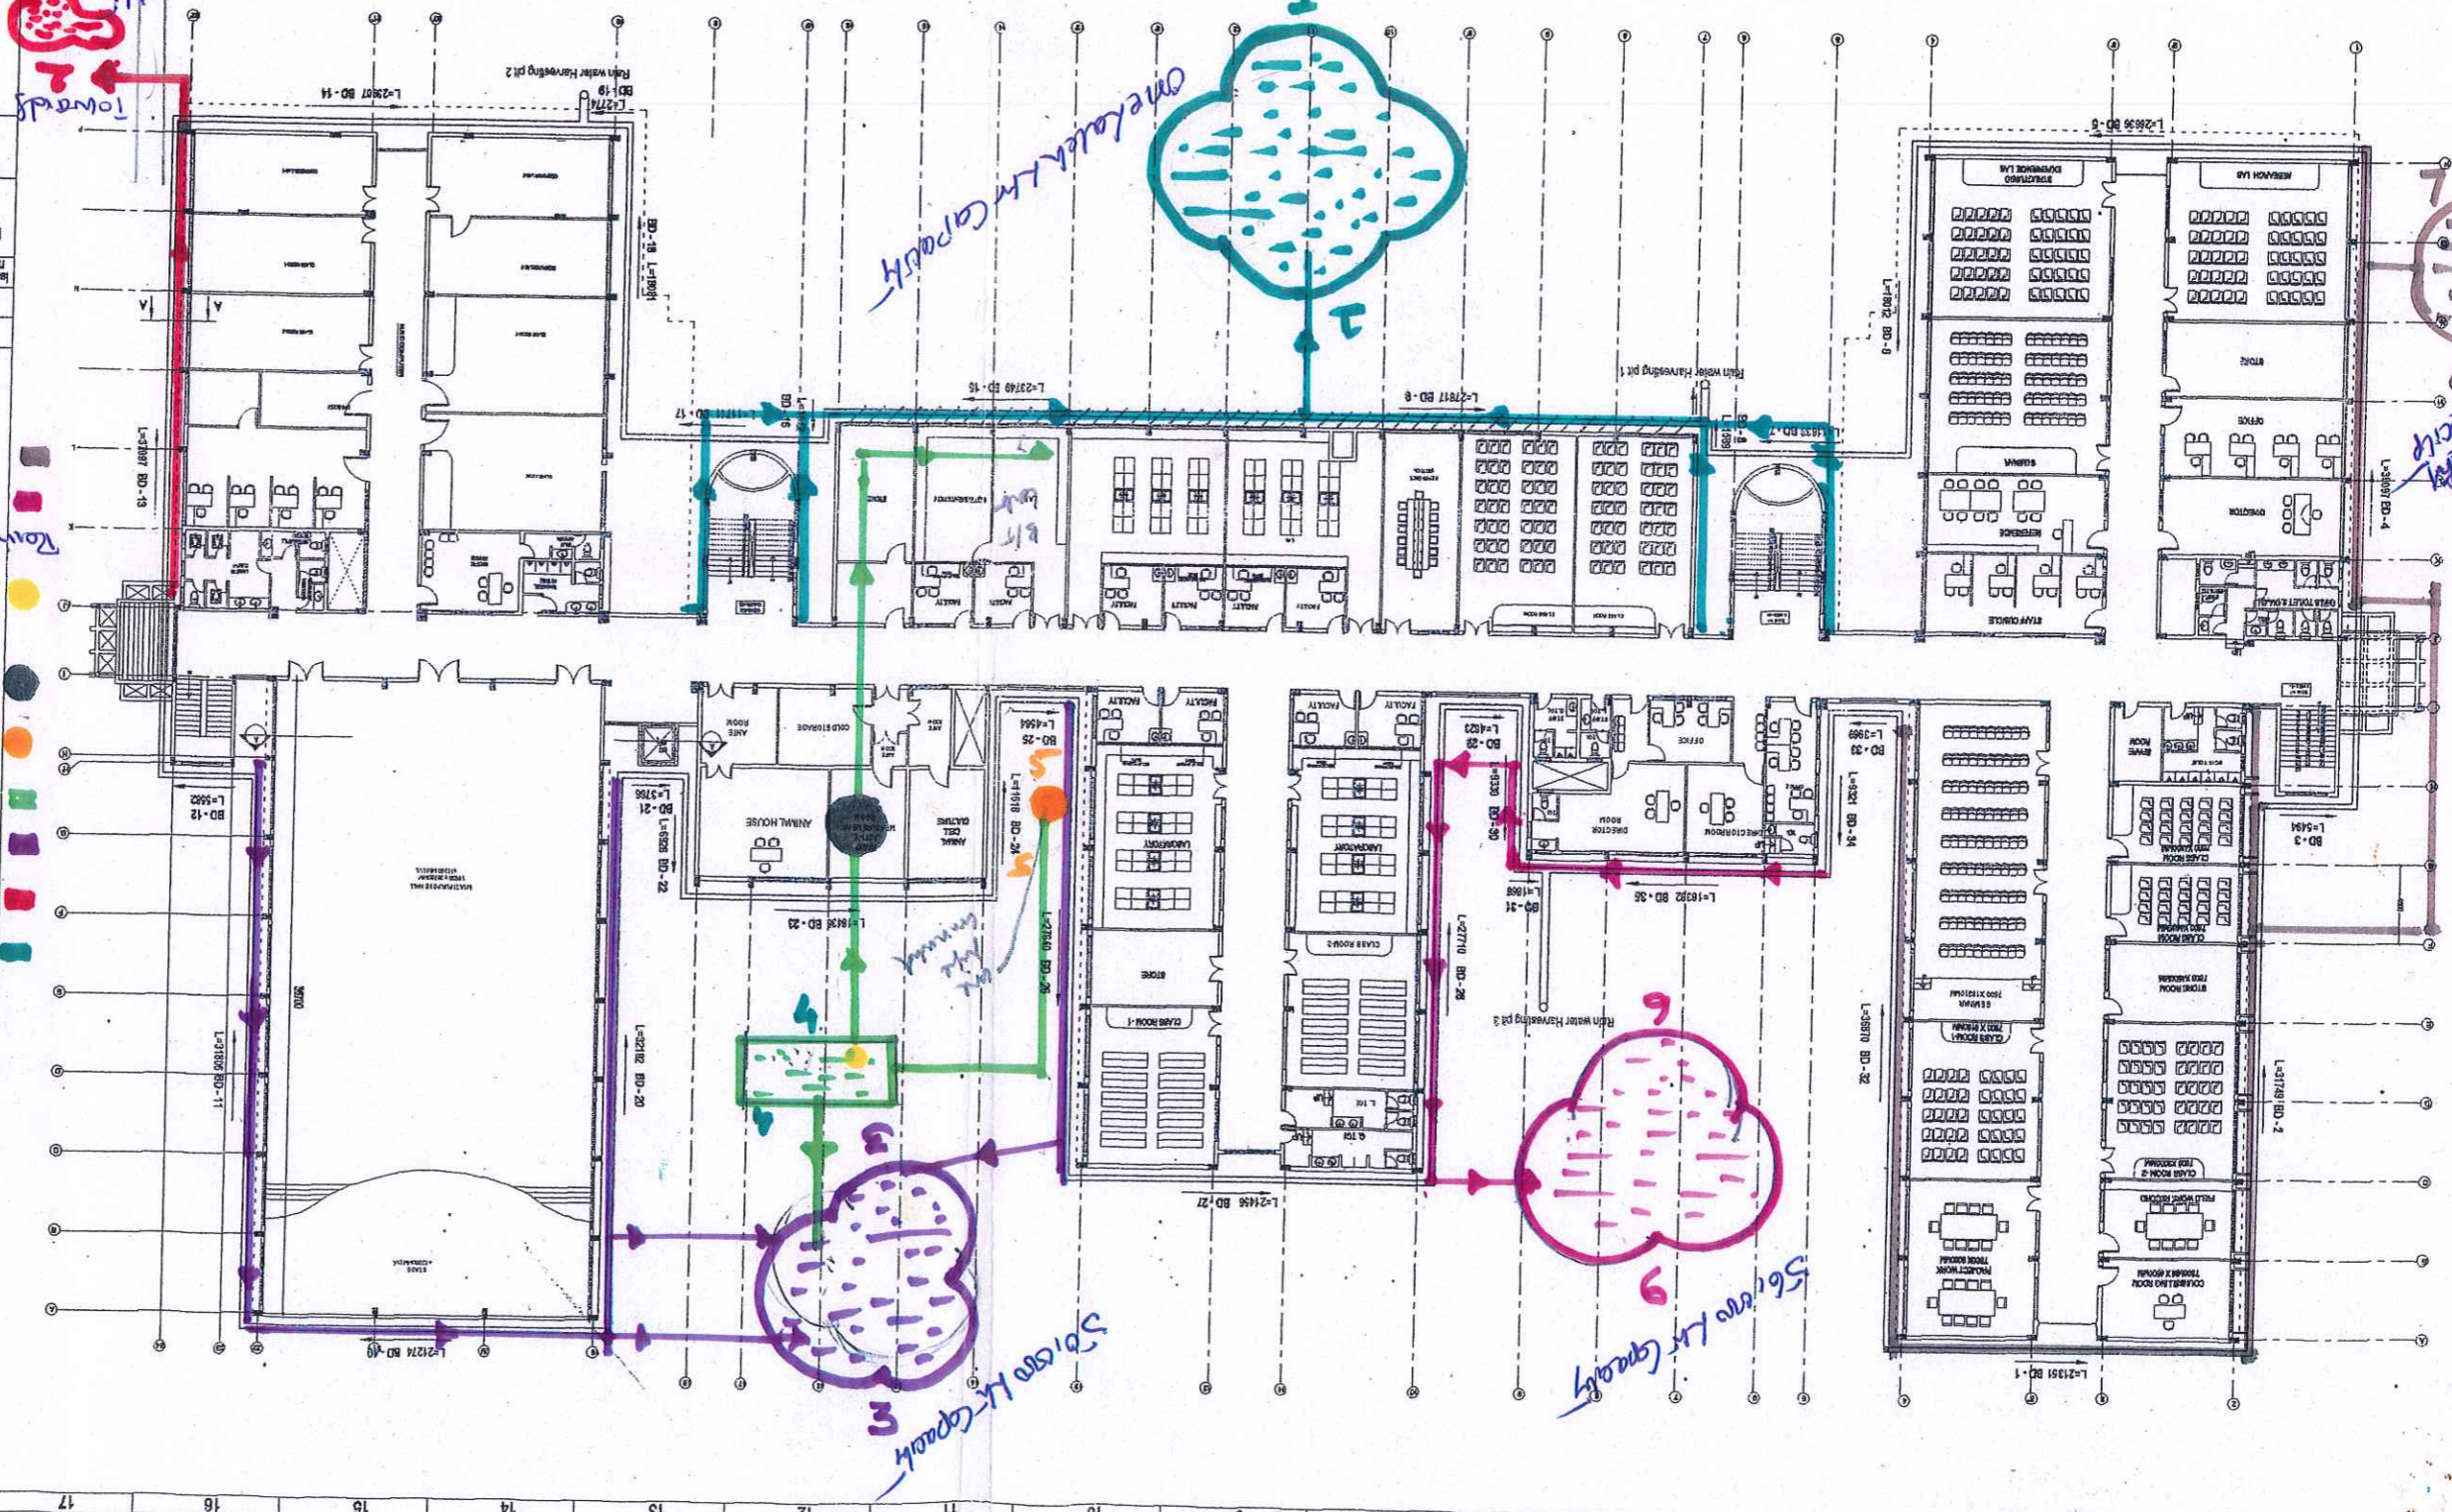

1 2 3 4 5 6 7 8 9 10 11 12 13 14 15 16 17 18 19 20

A B C D E F G H I J K L M N



TAX INVOICE
(Sales and Service)

9141033290

Care Water Tank Purifier

#84/A, 7th Cross, 'C' Block, J P Nagara, Mysuru – 570008

email - icaremysore@gmail.com

Bill No. : 1320

Date:- 23-09-2022

SI. No	PARTICULARS	Qty.	Rate	Amount
1.	Underground Sump	1		2000
2.	Overhead Plastic Tank	1		1000
3.	Overhead Cement Tank	1		750
Three Thousand Seven Hundred Fifty Rupees only			Total	3750

TO,
Principal
JSS College
Ooty Road, Mysore.

Bank Account Details
Name : I Care Water Tank Purifier
A/C no. : 5262000100028401
IFSC : KARB0000526
KARNATAKA BANK
JP NAGARA MYSORE BRANCH



i

Care Water Tank Purifier

9141033290

#84/A, 7th Cross, 'C' Block, J P Nagara, Mysuru – 570008

email - icaremysore@gmail.com

Quotations

Date: - 30/11/2021

To

The Principal
JSS College, Ooty Road, road, Mysuru

Respected Sir

With reference to your enquiry, we are furnishing our quote for water tank and Sumps mechanized Cleaning at women's hostel bulding.

Details	Rate
Overhead Tank 2000 Ltr.s (Plastic)	
Overhead Tank 30000 Ltr.s (Cement Tank)	
Under Ground Sump 60000 Ltr.s	
	3750

Thank you

Your Faithfully

I Care Water Tank Purifier